


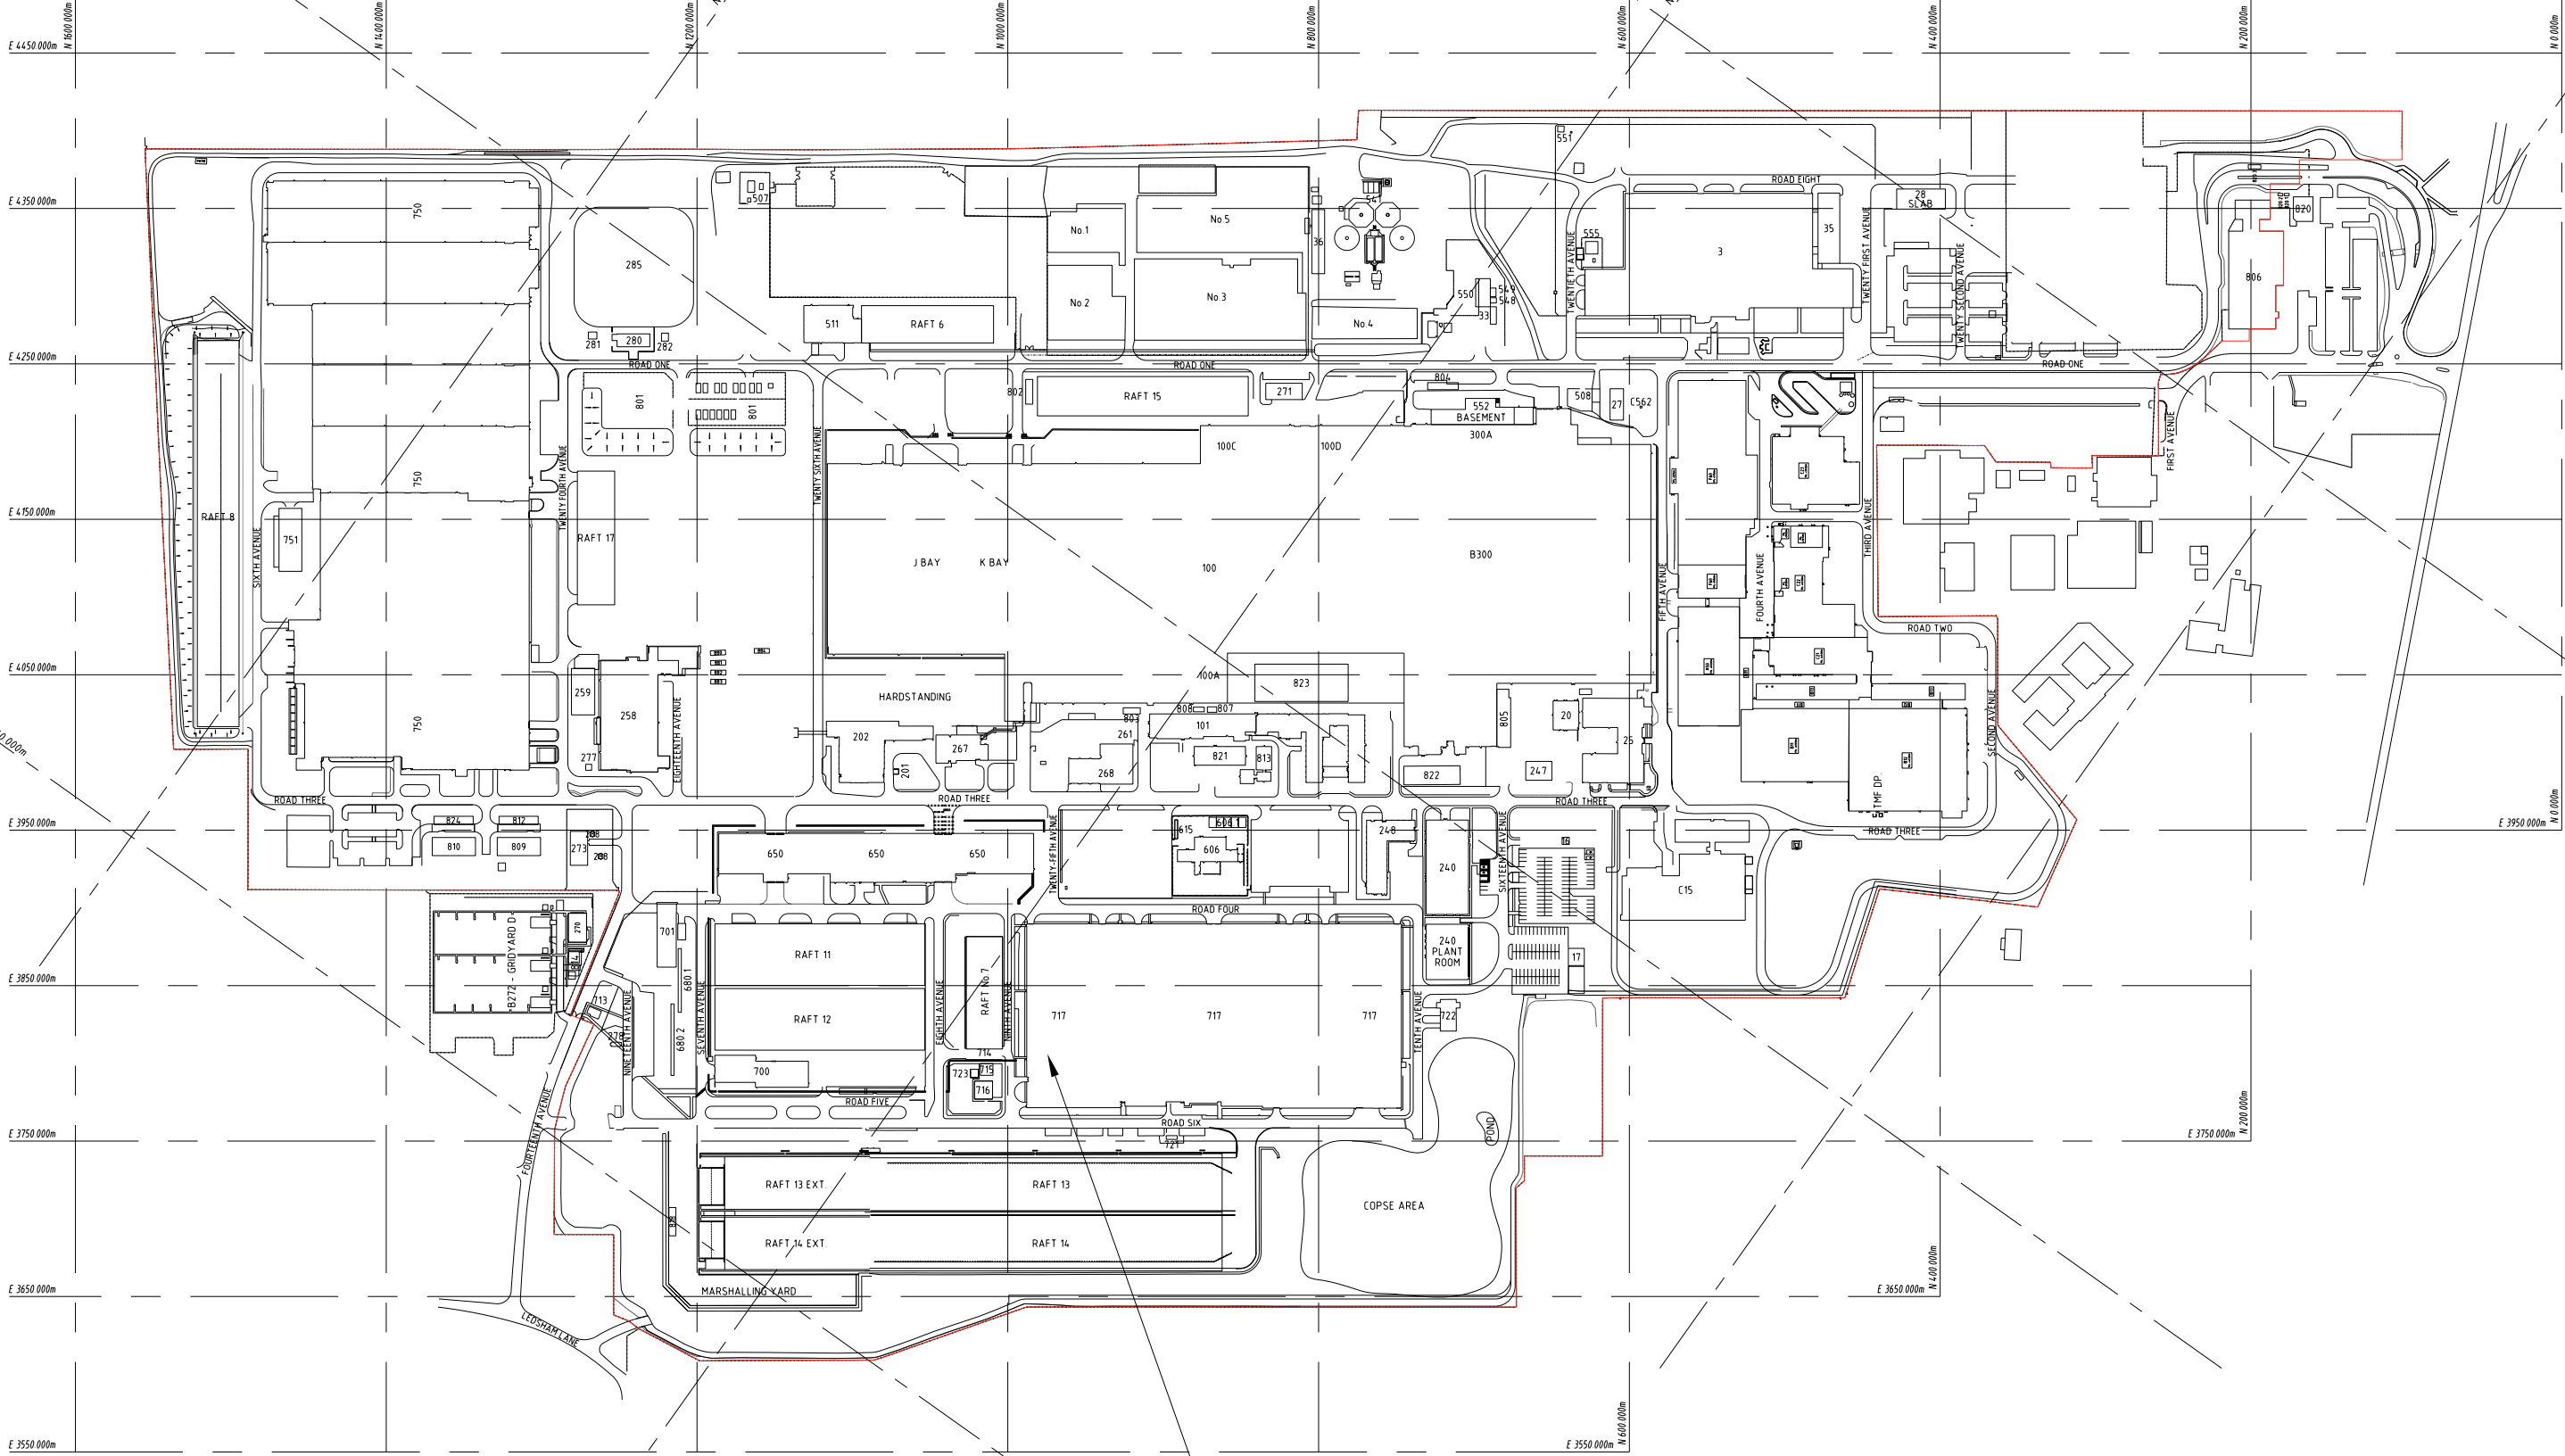


E 2365.000m
NATIONAL GRID

E 2720.000m
NATIONAL GRID

N 272.000m
NATIONAL GRID



URENCO CAPENHURST WORKS LOCATED AT
NATIONAL GRID REFERENCE POINT SJ362744
(2° 57' 23" LONGITUDE 53° 15' 76" LATITUDE,
CENTRE OF E22 PLANT BOILER HOUSE STACK)
REF. ORDNANCE SURVEY SHEET SJ 37 SE.
AREA OF SITE : 55.92 HECTARES.

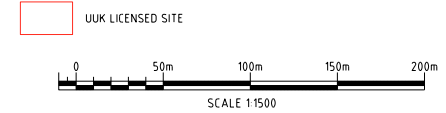

MOD 6.0	SECURITY CLASS DEMOTED TO NONE
MOD DATE	01/10/20
DESIGNED BY	
MODIFIED BY	
MOD APPROVED BY	

THIS DRAWING IS THE PROPERTY OF URENCO AND MAY NOT WITHOUT THE EXPRESS WRITTEN CONSENT OF THE COMPANY BE COPIED IN WHOLE OR IN PART OR USED FOR ANY PURPOSE OTHER THAN THAT FOR WHICH IT IS SUPPLIED. ON COMPLETION OF THE ORDER THE DRAWING MUST BE RETURNED IMMEDIATELY TO THE COMPANY.

ureenco

DATE	23/11/10	SCALE	1:1500 @ A0		
DRAWN BY		BLD NO	SITE		
CHECKED BY		DES/REV CODE	*		
APPROVED BY		DRG LBRY/TYP	C/05		
PART OR COMPONENT	UUK LICENSED SITE BOUNDARY		DRW NO	*	
LEVEL	SITE LICENCE NUMBER 48E		PROJECT NO	*	
SUB UNIT OF PLANT	URENCO		PLANT AREA	*	
MAJOR UNIT OF PLANT	CAPENHURST SITE		PART NO	*	
SECURITY CLASS	NONE	DRG NO	0UUK6026759-6.0	SITE	C